




The Contractor must check all dimensions on site before commencing setting out works. Do not proceed in the event of a discrepancy. Any discrepancies are to be reported immediately. Do not scale from the prints.

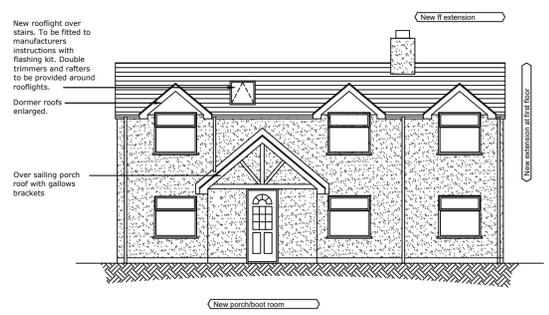


Elevation A
Scale 1:100

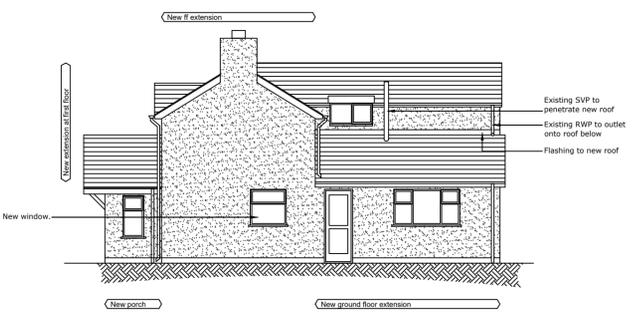


Elevation B
Scale 1:100

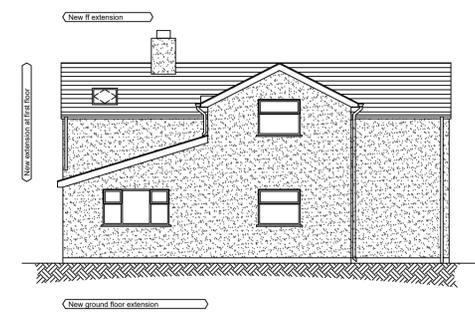


Elevation C
Scale 1:100

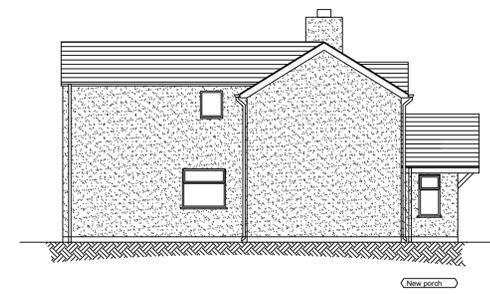

Elevation D
Scale 1:100

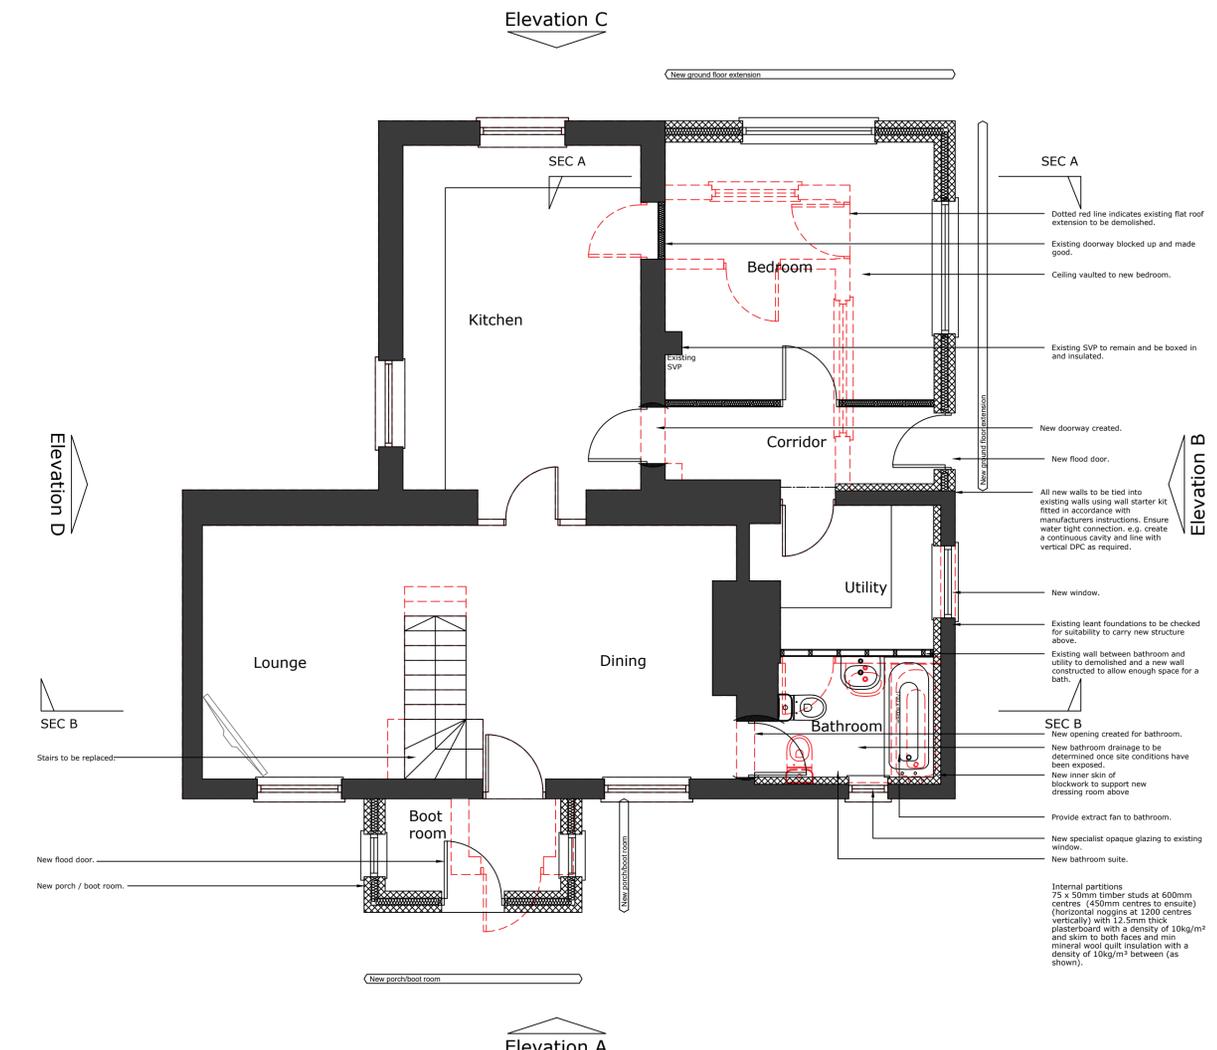

Ground Floor Plan
Scale 1:50

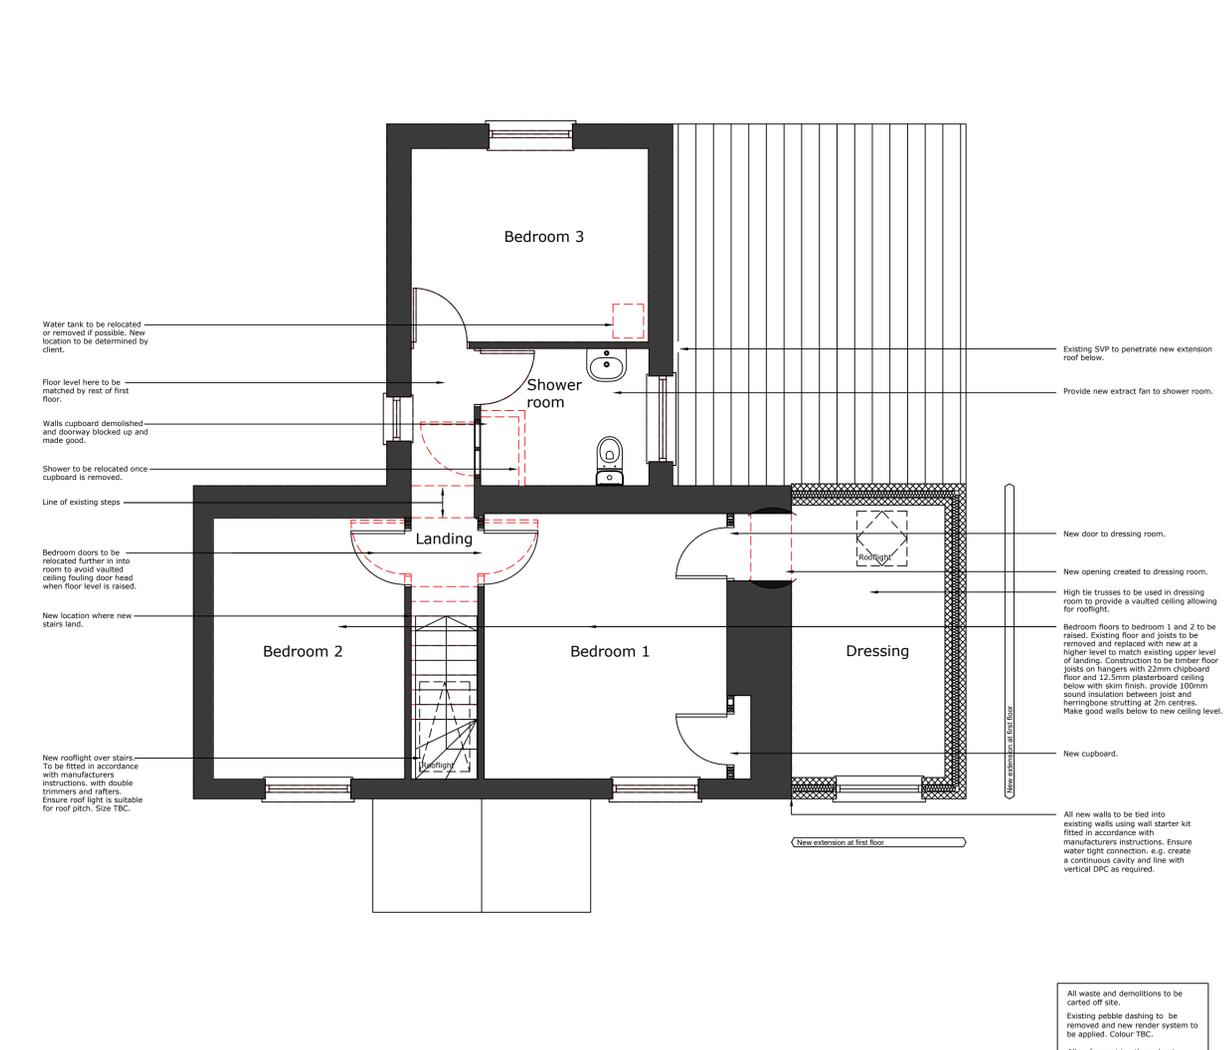

First Floor Plan
Scale 1:50

All waste and demolitions to be carted off site.
Existing rubble dashing to be removed and new render system to be applied. Colour TBC.
Allow for reworking throughout.
Allow for replastering throughout.
Allow for reglazing throughout internally. Full details to be confirmed.
Allow for decoration.
Allow new skirtings and architraves.
Existing floor to be removed and new concrete floor with insulation and screed to be installed.
Wet system under floor heating to be installed connected to main heating system.
Liquid tanking system to be applied to internal walls at ground floor level to a height of 600mm high. DPM to be lapped up wall and adhered to tanking.
All work to be carried out to current building regulations.

PROJECT	Five Fords Cottage Bedwell Road Cross Lanes	
	Drawing Title	
DRAWING NUMBER	19-07/CON-01	
	Revision	
Scale	1:50 / 1:100 @ A1	Date
DO NOT SCALE		Apr 20
COPYRIGHT RESERVED		