


The Contractor must check all dimensions on site before commencing setting out works. Do not proceed in the event of a discrepancy. Any discrepancies are to be reported immediately. Do not scale from the prints.

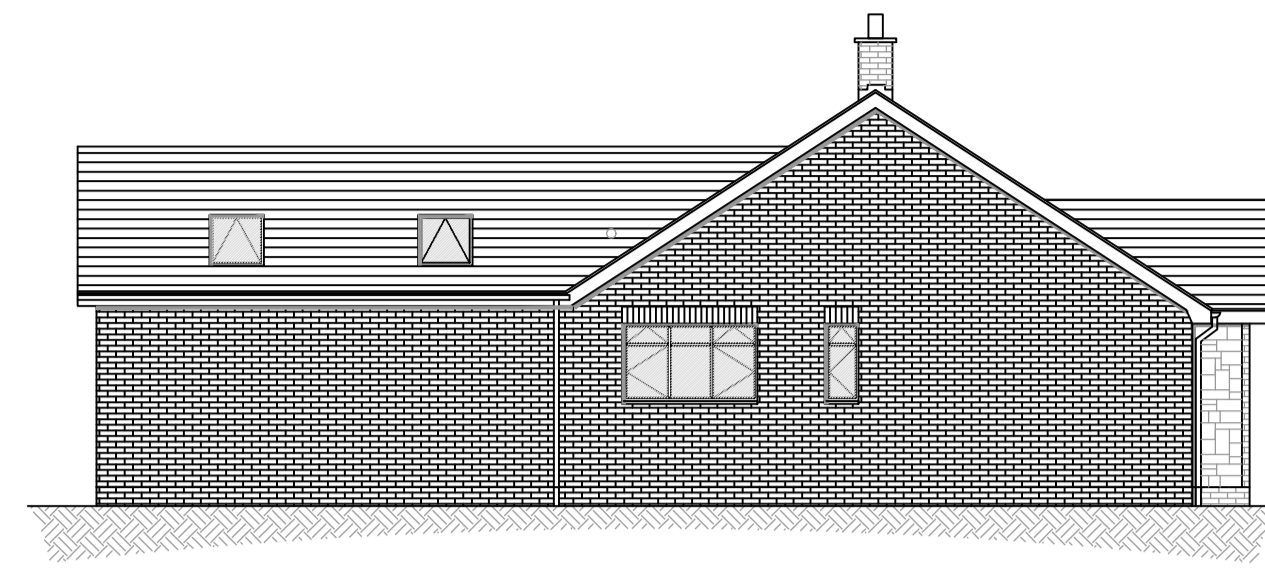

Elevation A

Scale 1:100




Elevation B

Scale 1:100



Elevation C

Scale 1:100

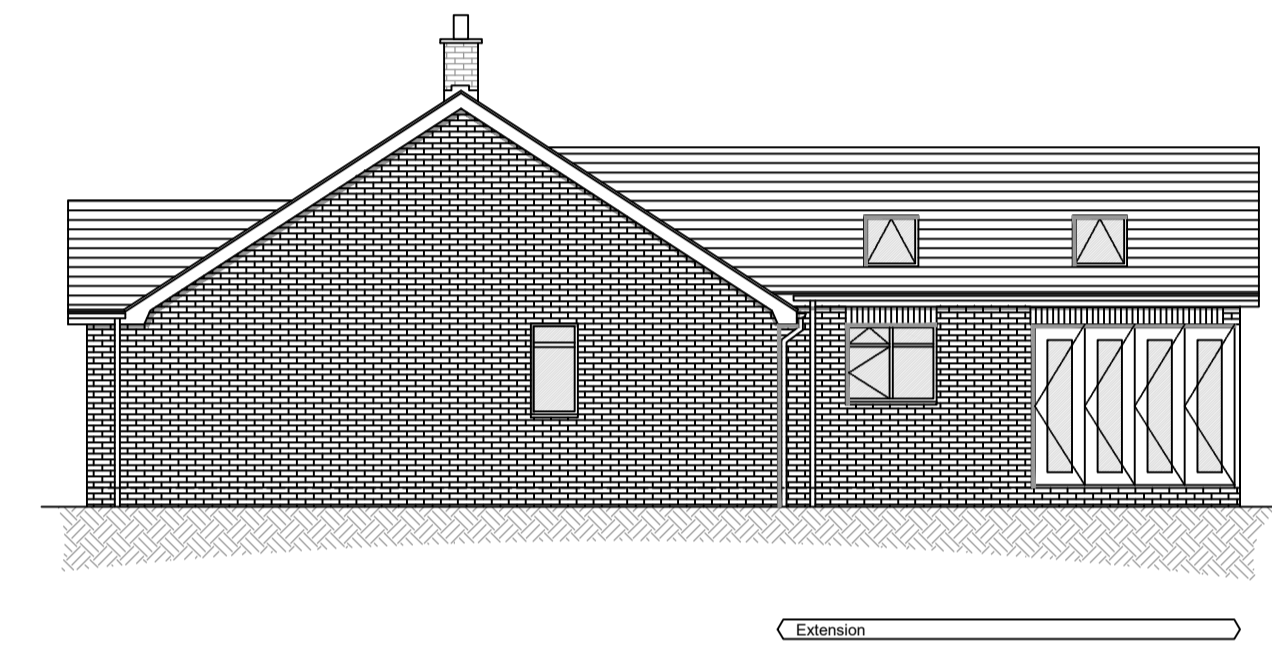

Elevation D


Scale 1:100

Elevation C

Extension

Extension

Extension

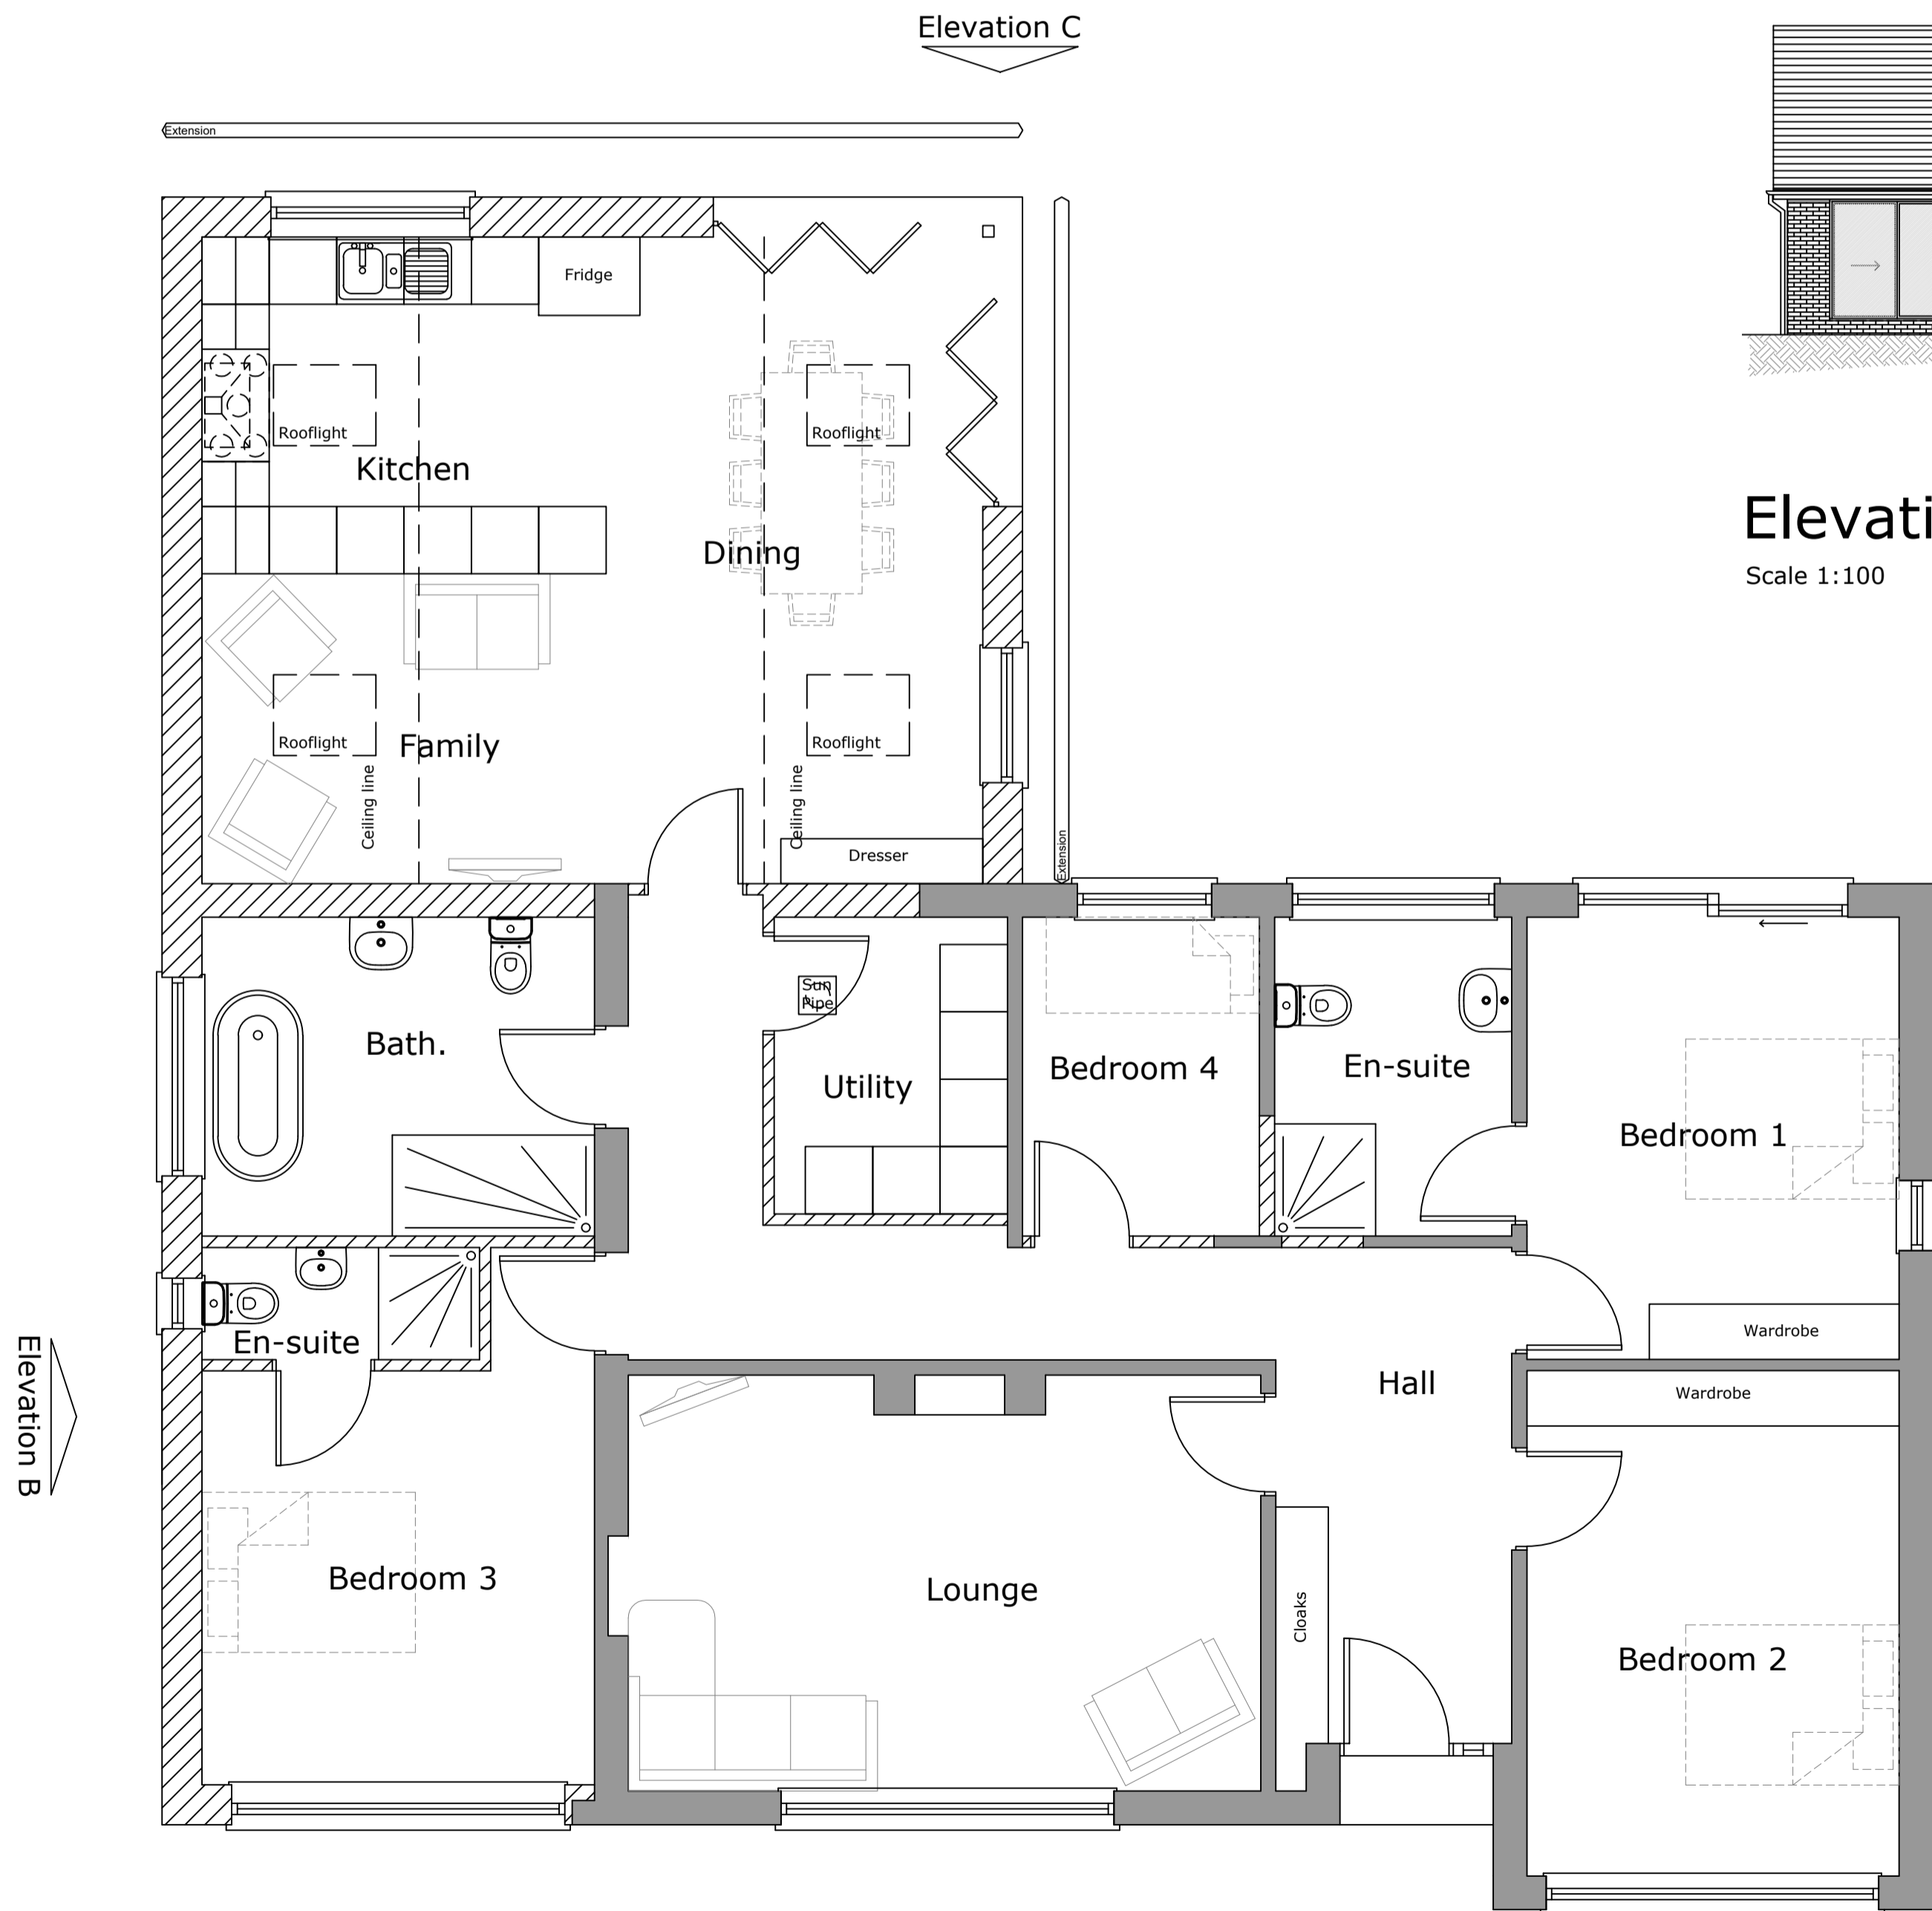

Ground Floor Plan

Scale 1:50

Elevation A

Elevation D



North

PLANNING DRAWING

15/07/2017
Drawing Revisions

PROJECT	51 Bangor Road Johnstown Wrexham	
	Drawing Title	

Plans and Elevations As Proposed	
---	--

Drawing Number	Revision
17-02/PL02	-
Scale	Date
1:50, 1:20 & 1:100 @ A1	July 17

DO NOT SCALE COPYRIGHT RESERVED